



Overgaden neden Vandet

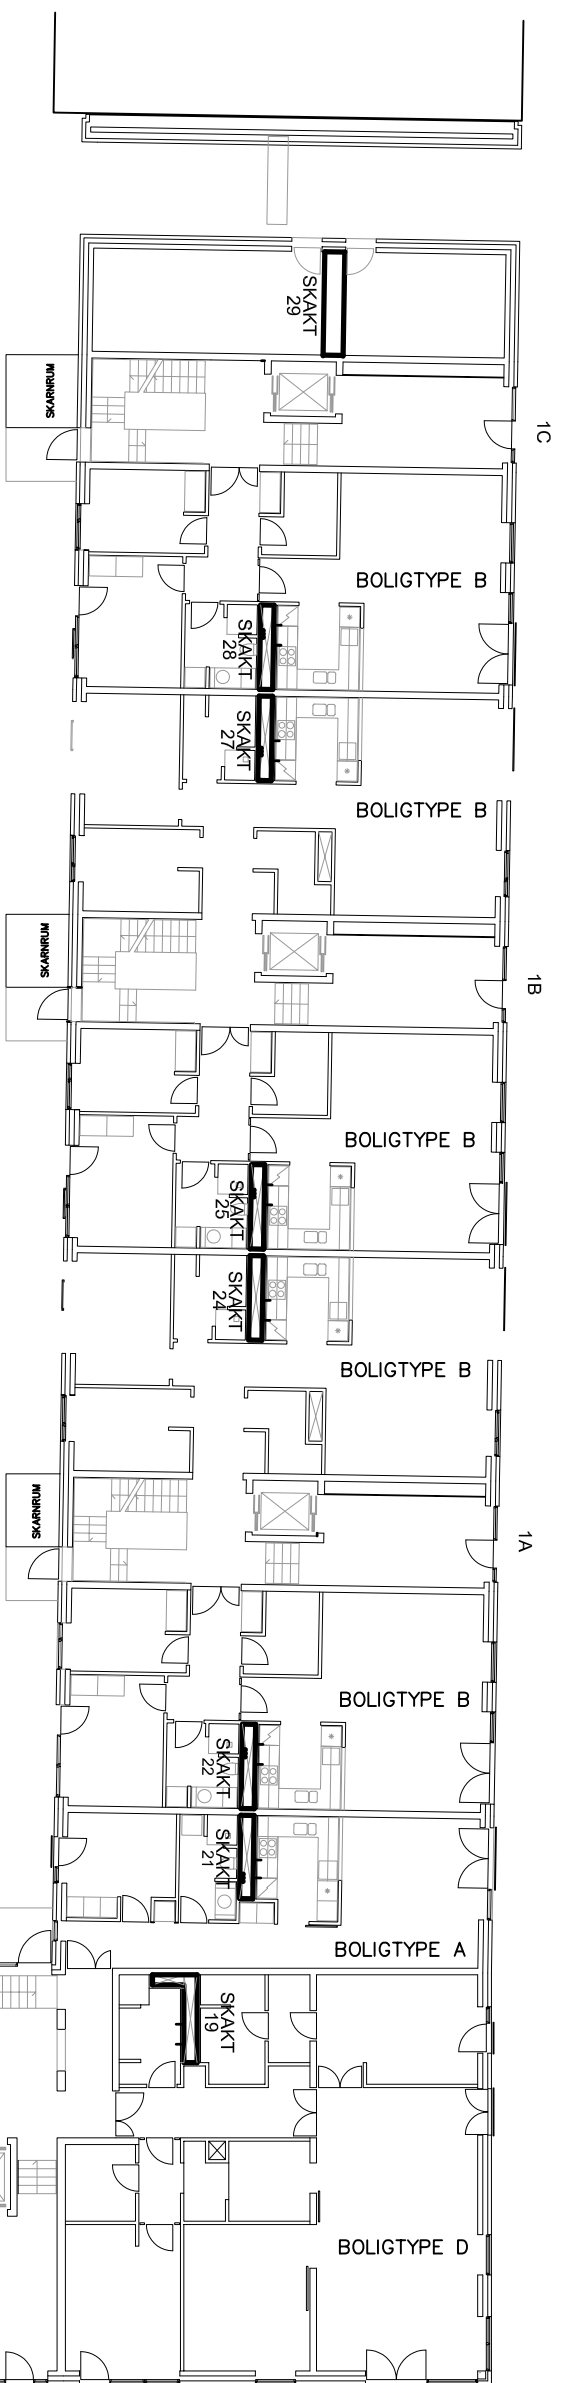

Ny lerm i skakt

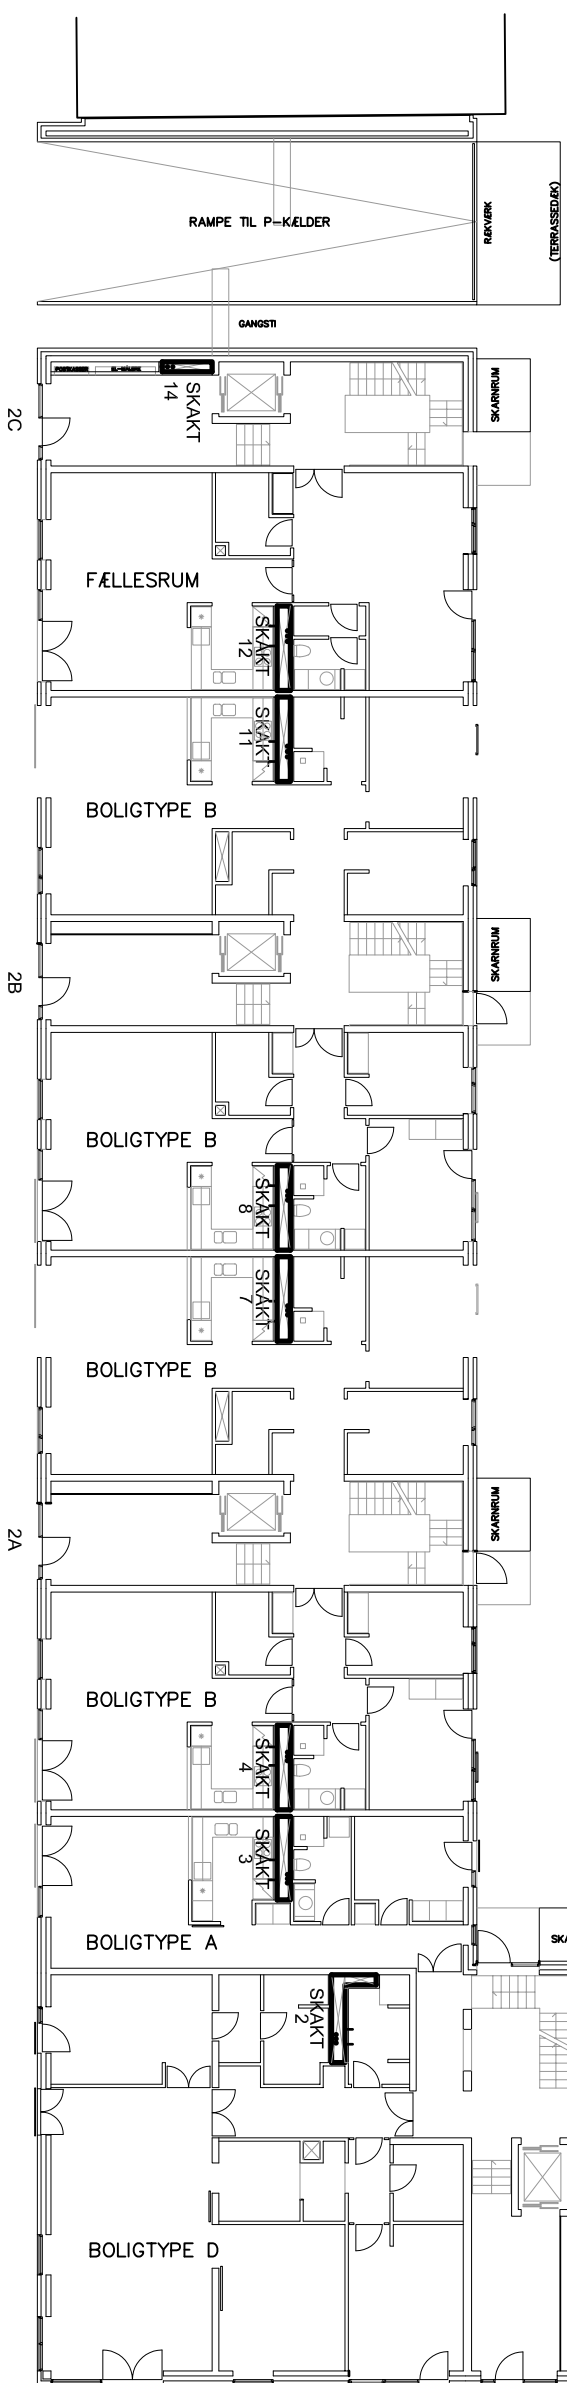

Waldersgade

Hammerhøis Kaj

	Sag	Enghjørningens Gård	Sag nr.	10.1511.61	Dato	2008.06.11
		Udskifning af vandinstallation		Tegn. nr.		
	Emne	OverSIGTSplan - Skakte			Mål	1.-
		Stueplan			Side	1